


# BILANT TERITORIAL

TERITORIU AFERENT	existent		propus	
	mp.	%	mp.	%
CONSTRUCTII AMENAJARI	91,1	14,50	132,0	21,0
ALEI-PLATFORME CAI DE ACCES	50,0	7,96	70,0	11,1
ZONA VERDE	-	-	20,0	3,2
TEREN LIBER	486,9	77,54	406	64,7
<b>TOTAL ZONA STUDIATA</b>	<b>628 mp.</b>			

POT existent - 14,50%    CUT existent - 0,14  
 POT propus - 21,00%    CUT propus - 0,27

- CONSTRUCTIE PROUSA
- CONSTRUCTII EXISTENTE
- SPATIU VERDE
- ALEI
- CAROSABIL
- A — RETEA-APA
- C — RETEA CANAL
- g — RETEA GAZ
- △ ACCES

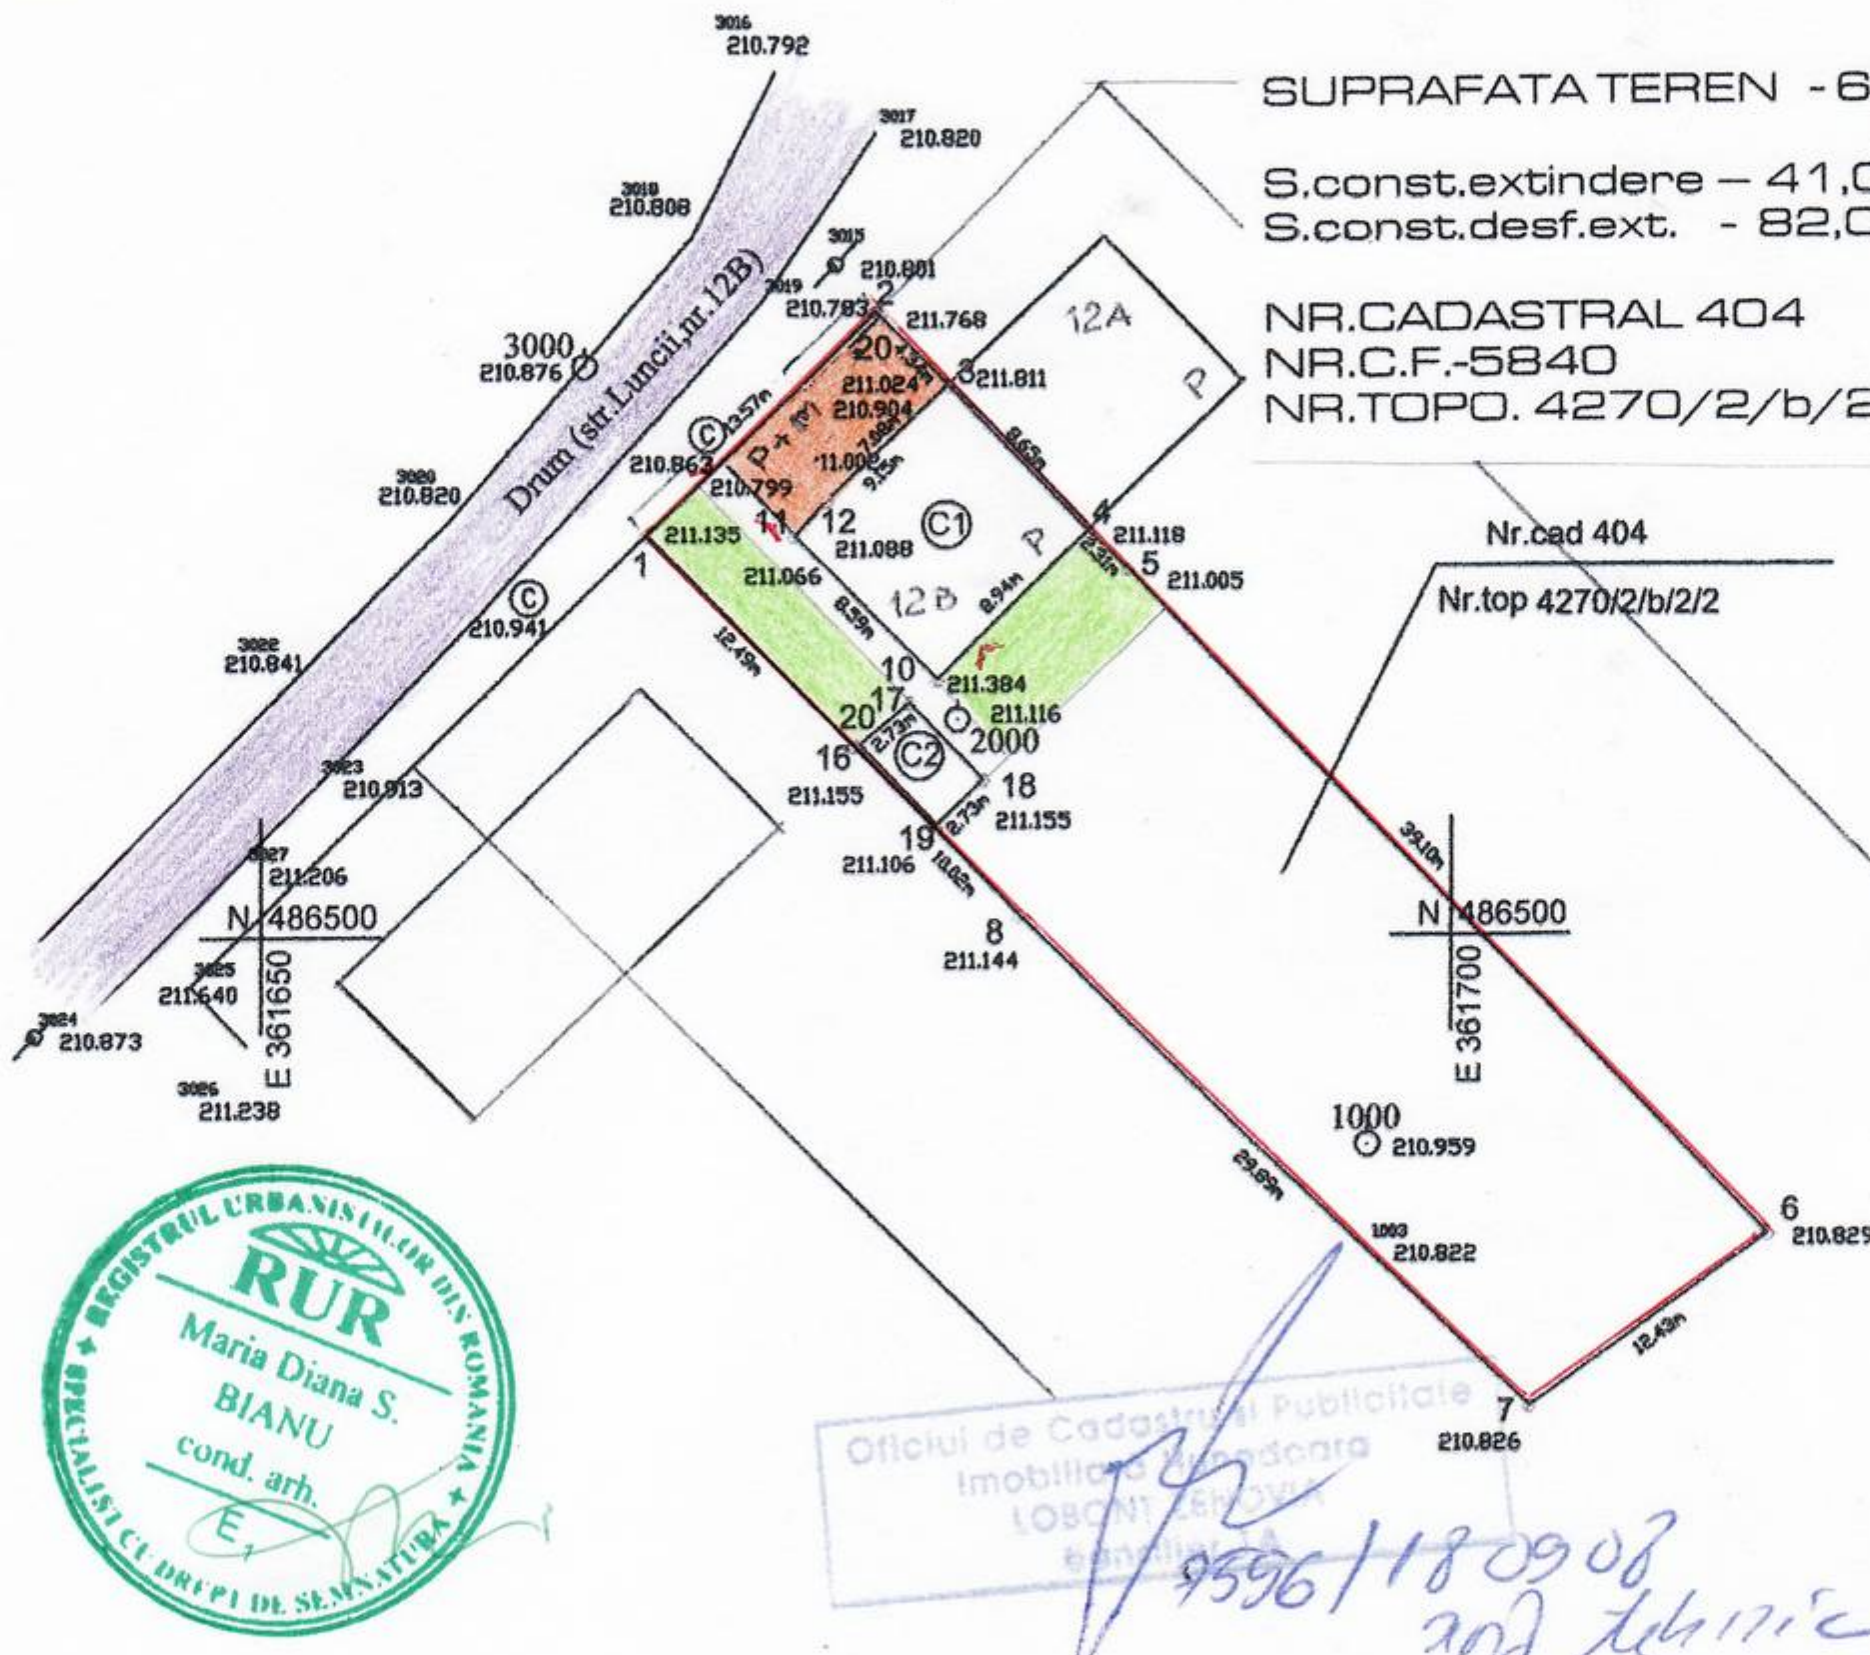

SUPRAFATA TEREN - 628 mp.

S.const.extindere - 41,00mp.  
 S.const.desf.ext. - 82,00 mp.

NR.CADASTRAL 404  
 NR.C.F.-5840  
 NR.TOPO. 4270/2/b/2/2

Nr.cad 404  
 Nr.top 4270/2/b/2/2

REGLEMENTARI URBANISTICE      scara 1:500

VERIFICATOR:		REFERAT NR:	
ORDINUL ARHITECTILOR DIN ROMANIA 955 Maria Diana BIANU	BIROU INDIVIDUAL architecture Diana BIANU STR.VILOR 32 - ORASTIE	DENUMIRE PROIECT: EXTINDERE LOCUINTA P+M	proiect nr: /2010
	SEF PROIECT: CARI DIANA BIANU	BENEFICIAR: STOICA GEORGE si sotia STR. LUNZII 12B - ORASTIE	faza: P.U.D.
	ARHITECTURA: DIANA BIANU STRUCTURA:	scara: 1 : 500 data: 2010	DENUMIREA PLANSEI: PLAN DE SITUATIE