


NP(3141/1,3141/2,3142,3143,3144/1,3144/2,3145)/2
LOT2
 S=48768MP

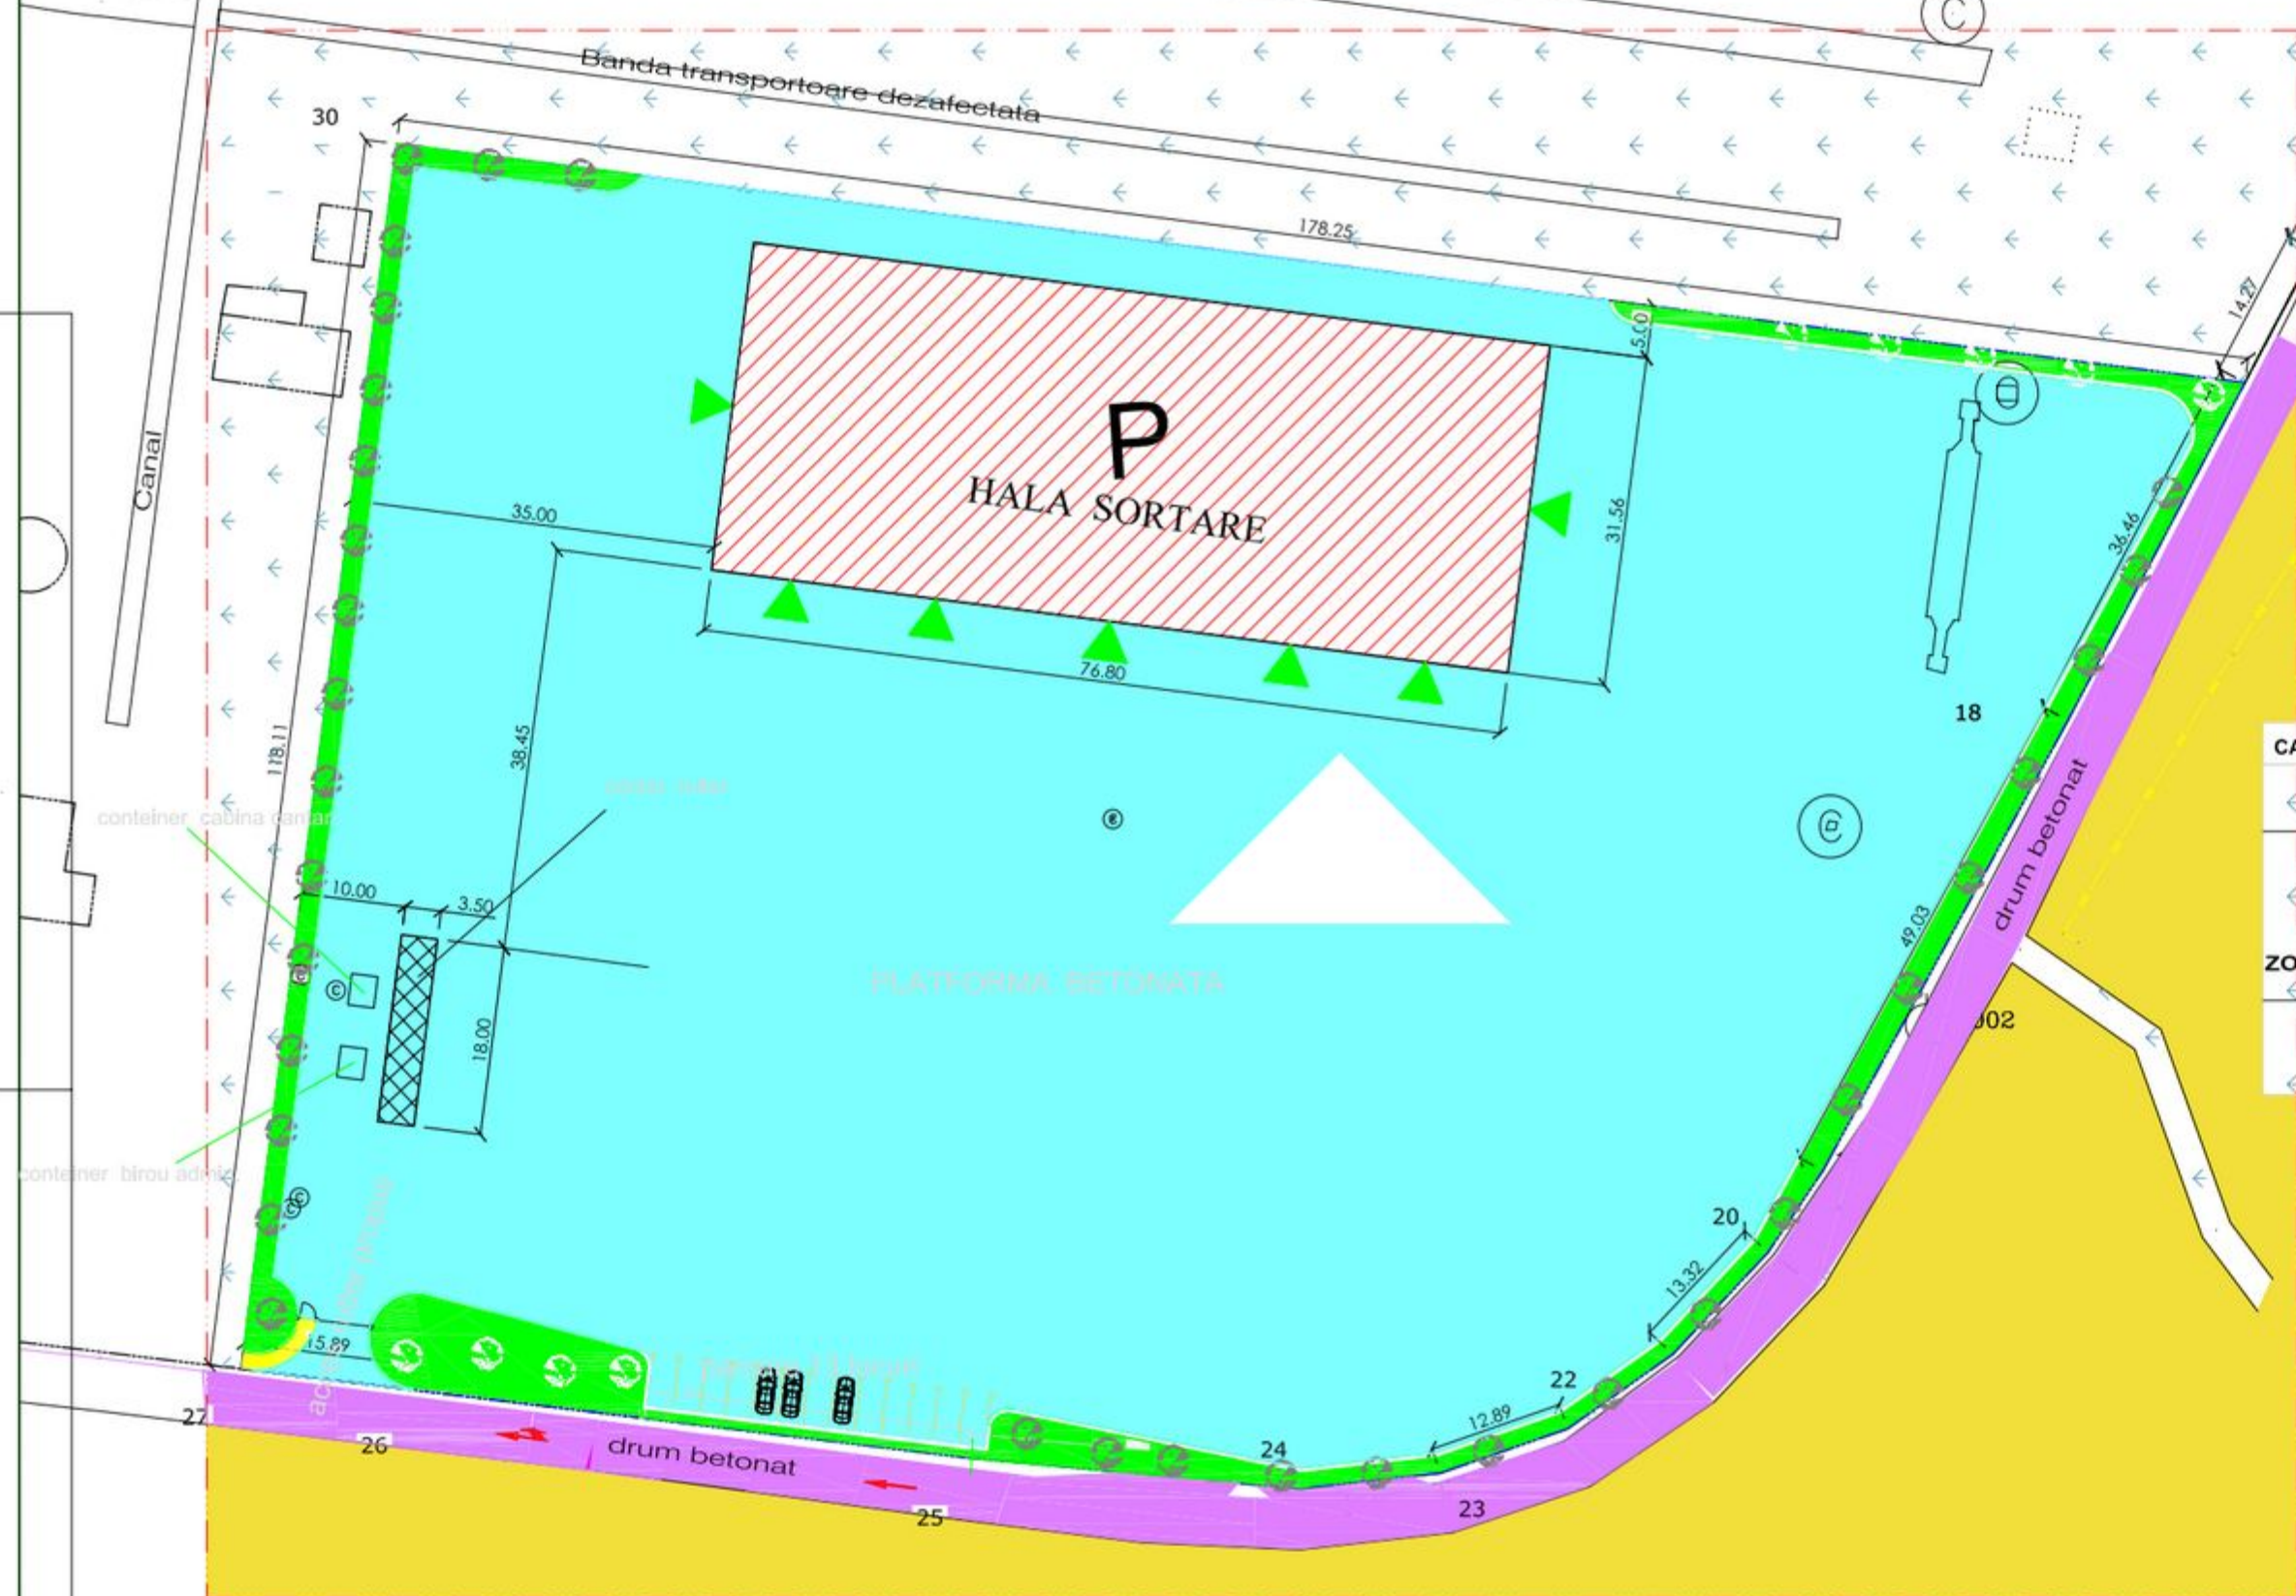

CATEGORIE	SEMN	SEMNICATIE
LIMITE		LIMITA PROPRIETATE
ZONE FUNCTIONALE		TEREN ARABIL INTRAVILAN CAI DE COMUNICATIE RUTIERA SI AMENAJARI AFERENTE
SUBZONE FUNCTIONALE		CONSTRUCTII
ZONE SERVICII		PLATFORME/ALEI CAROSABILE ZONE VERZI
CIRCULATII		DRUM BETONAT

SUBZONE FUNCTIONALE	PROPOS	
	supr. mp	%
CONSTRUCTII SI AMENAJARI	2486.8	13.79
PLATFORME/ALEI CAROSABILE	14572.2	80.82
ZONE VERZI	970.0	5.38
TOTAL TEREN IN STUDIU	18029.0	100

P.O.T. PROPUS 13.79%
 C.U.T. PROPUS 0.138

P.U.D. ORASTIE

MSVM PROIECT S.R.L. - Hunedoara J20/729/2005		 Beneficiar: PRIMARIA Municipiului Orastie ORASTIE, str. Plata A. Vialcu, nr. 3, jud. Hunedoara	Pr. nr. 286/10	
SPECIFICATIE ARHITECTURA PROIECTAT DESENAT	Nume arh. CRISTINA BOGDAN arh. CRISTINA BOGDAN ing. Constantinescu V.	Semnatuura Scara: 1:500 Data: 05.2010	Titlu proiect: STATIE SORTARE DESEURI ORASTIE, str. N. Titulescu, nr. FN, jud. Hunedoara Titlu plansa: REGLEMENTARI URBANISTICE	Faza: P.U.D. Pl. nr. 03A